



Frankford Avenue

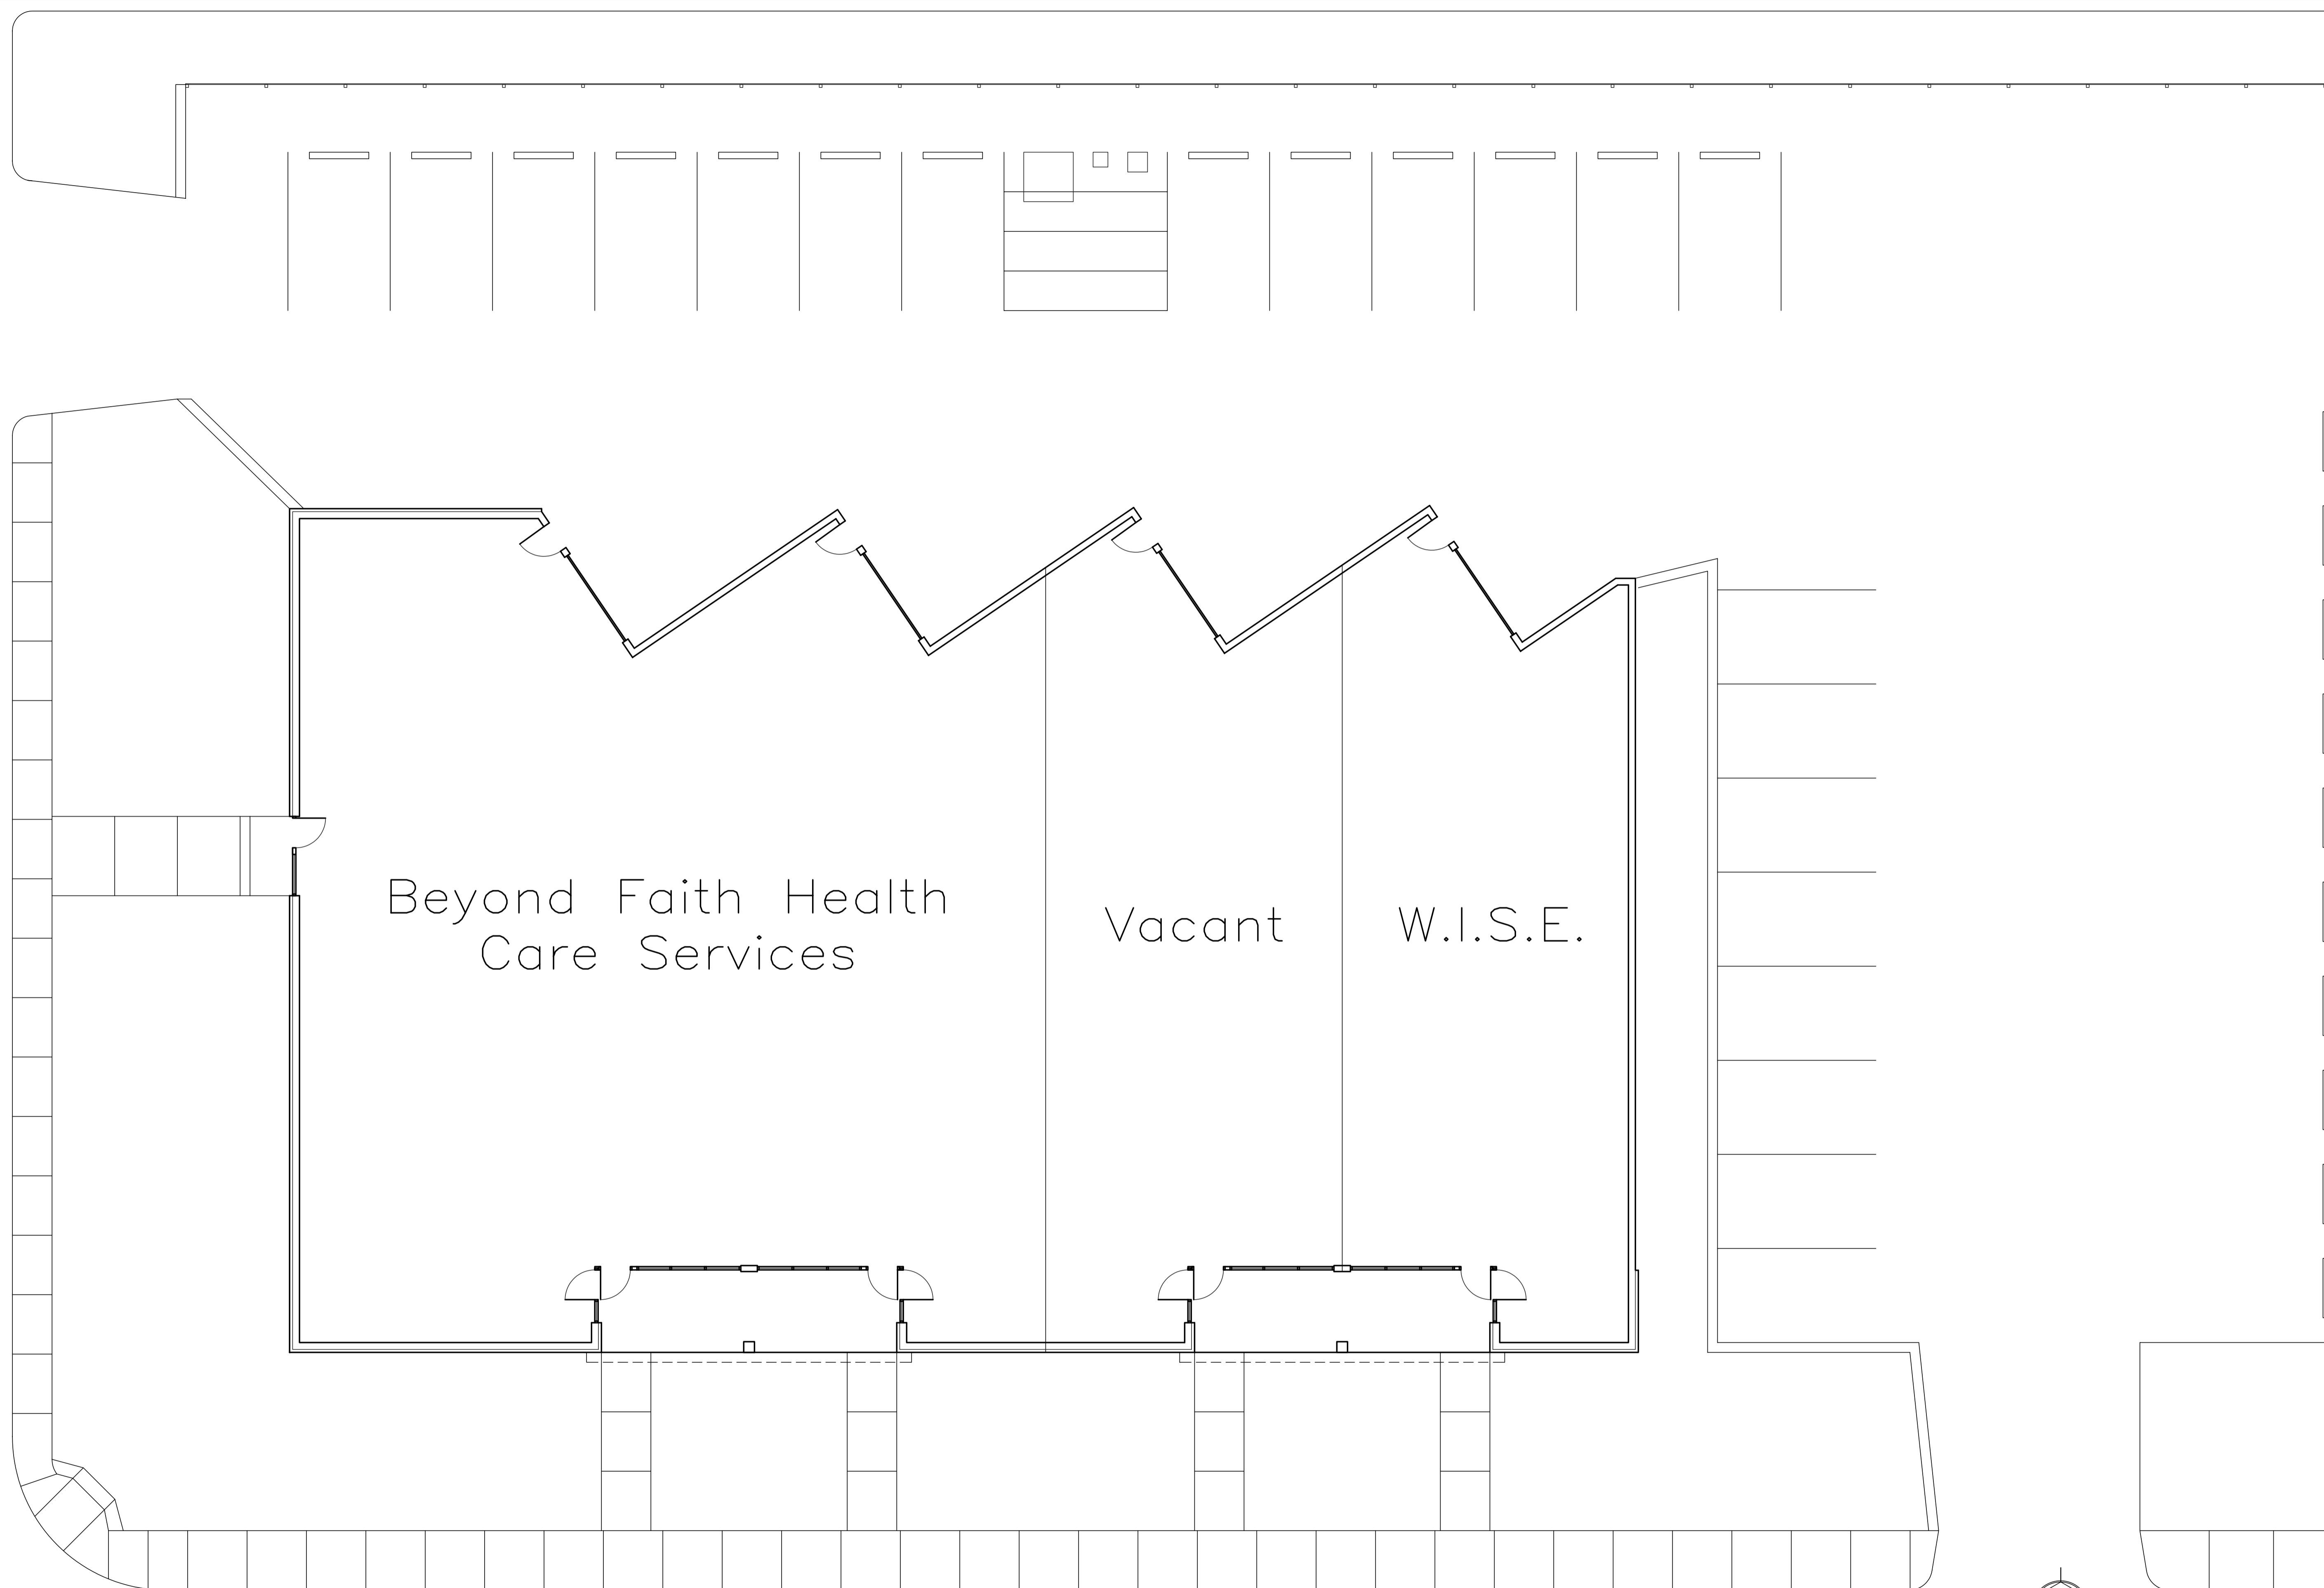

40th Street

SITE PLAN

SCALE: 1/8" = 1'-0"

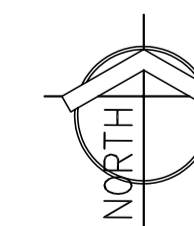

Office: (806)-687-7228
 Mobile: (806)-543-6462
 Fax: (806)-687-7230
 Email: michaellamberts@cox.net
 3601 34th Street, Suite 104
 Lubbock, TX 79410

Lamberts Office Park II
 5760 40th Street
 Lubbock, Texas

Date: 05/11/2006
 Drawn by: TNT

Rev:

Area: 10,342 Sq. Ft.
 Land: 27,303 Sq. Ft.
 Paving: 16,000 Sq. Ft.

SP1