


27,818 SQUARE FEET BUILDING TOTAL

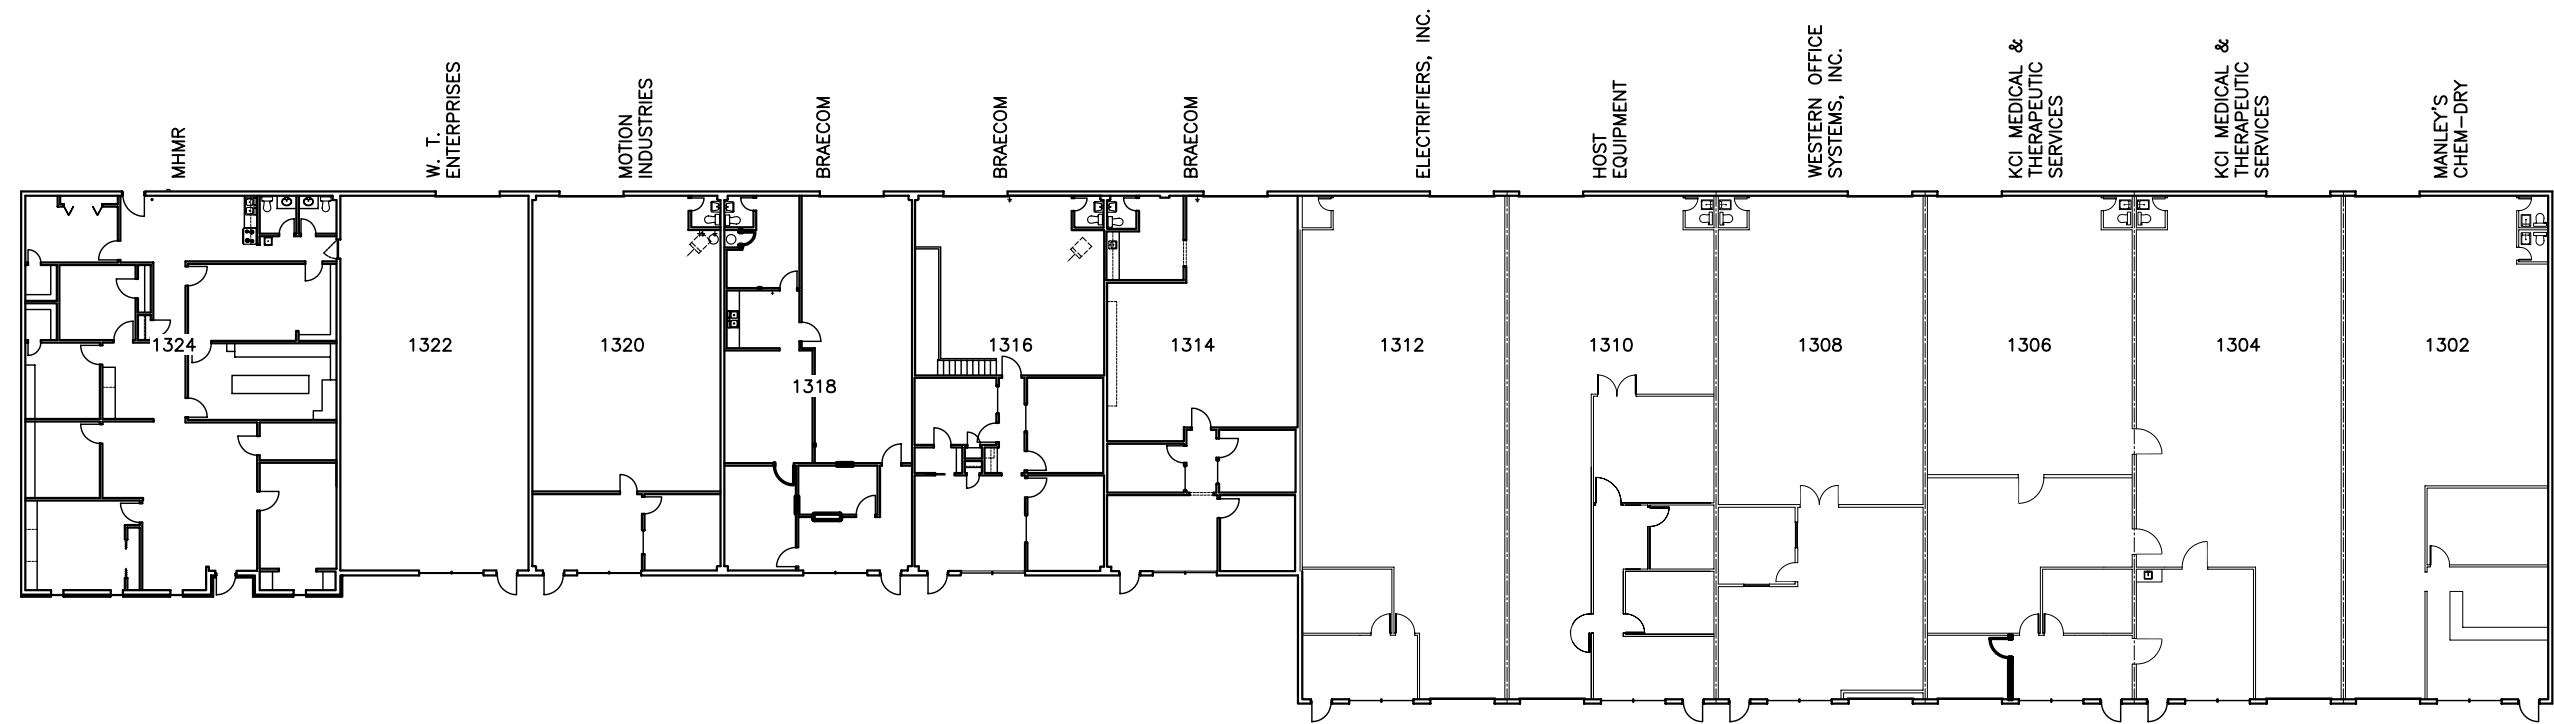

 **FLOOR PLAN**  
SCALE: 1" = 30'

35TH STREET	Date: 06/21/2005	Rev:	Notes:	Area:
Lubbock, Texas	Drawn by: JWT, JAW			
	Checked by:			